



HASTINGS STREET

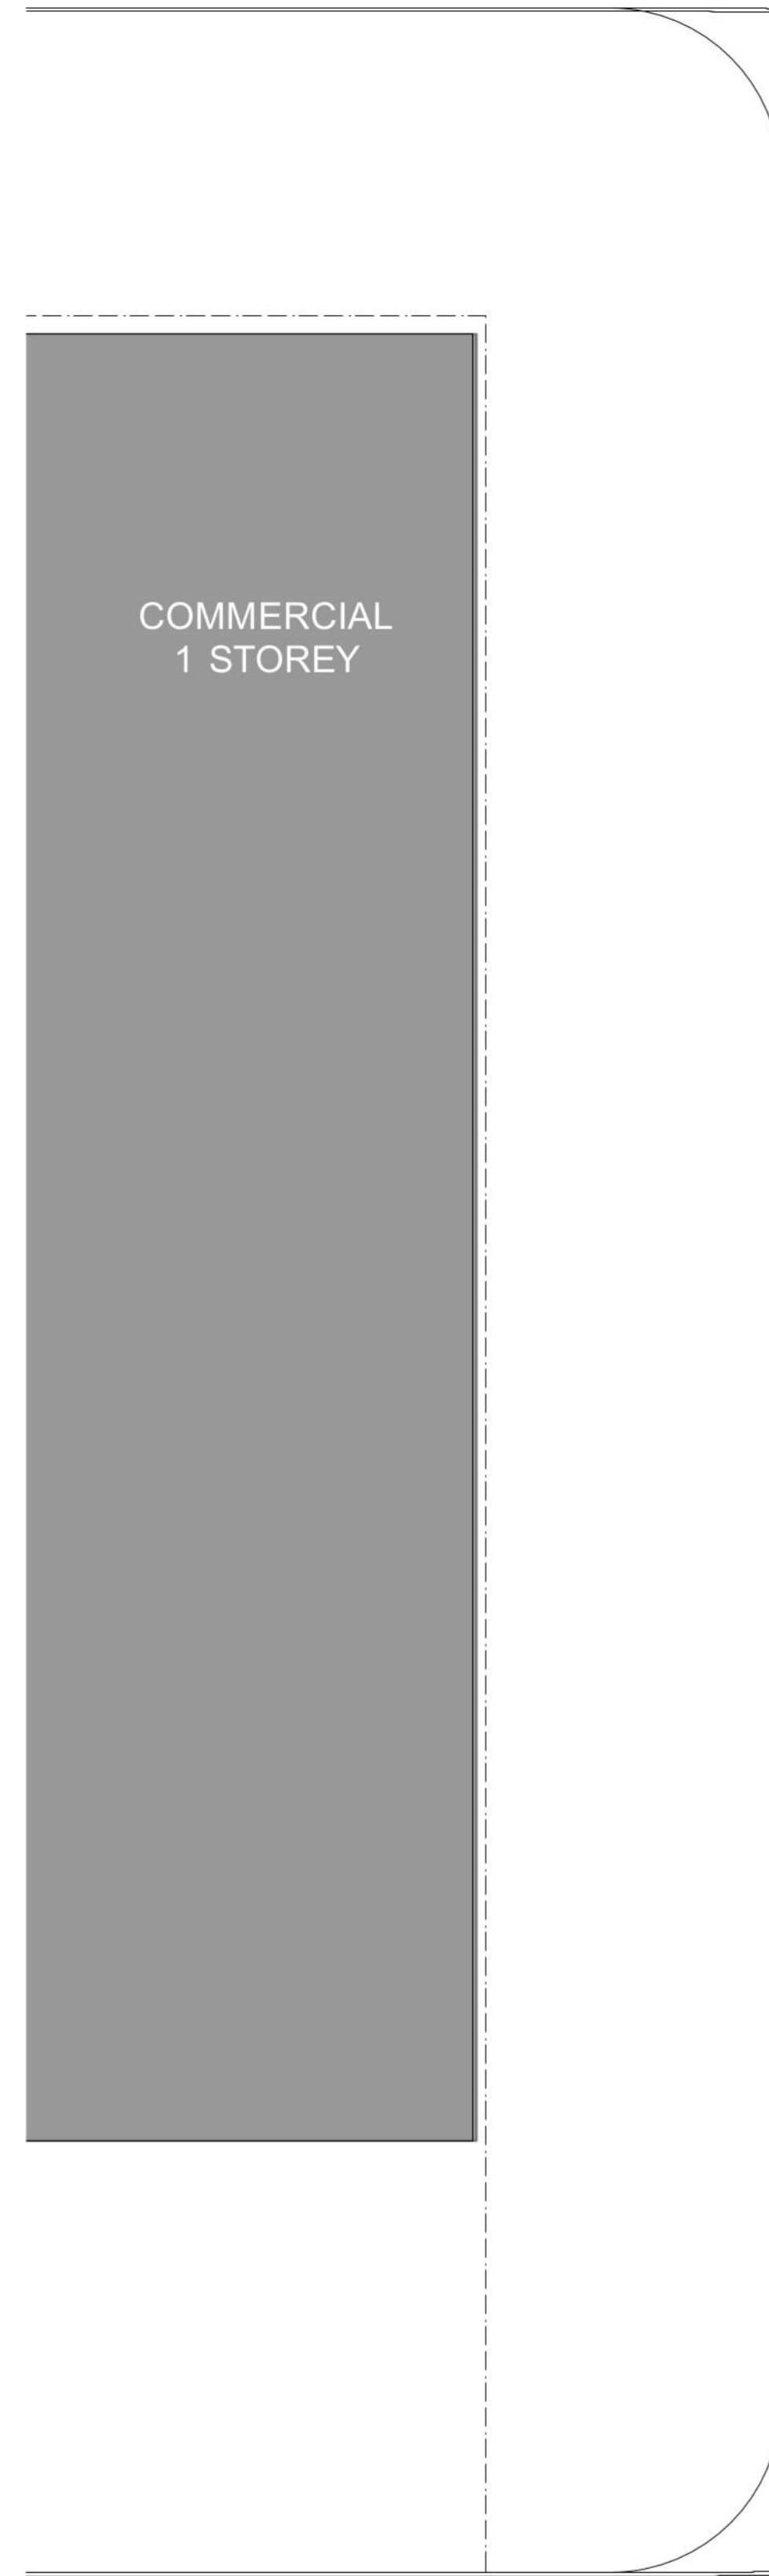

HAWKS AVENUE

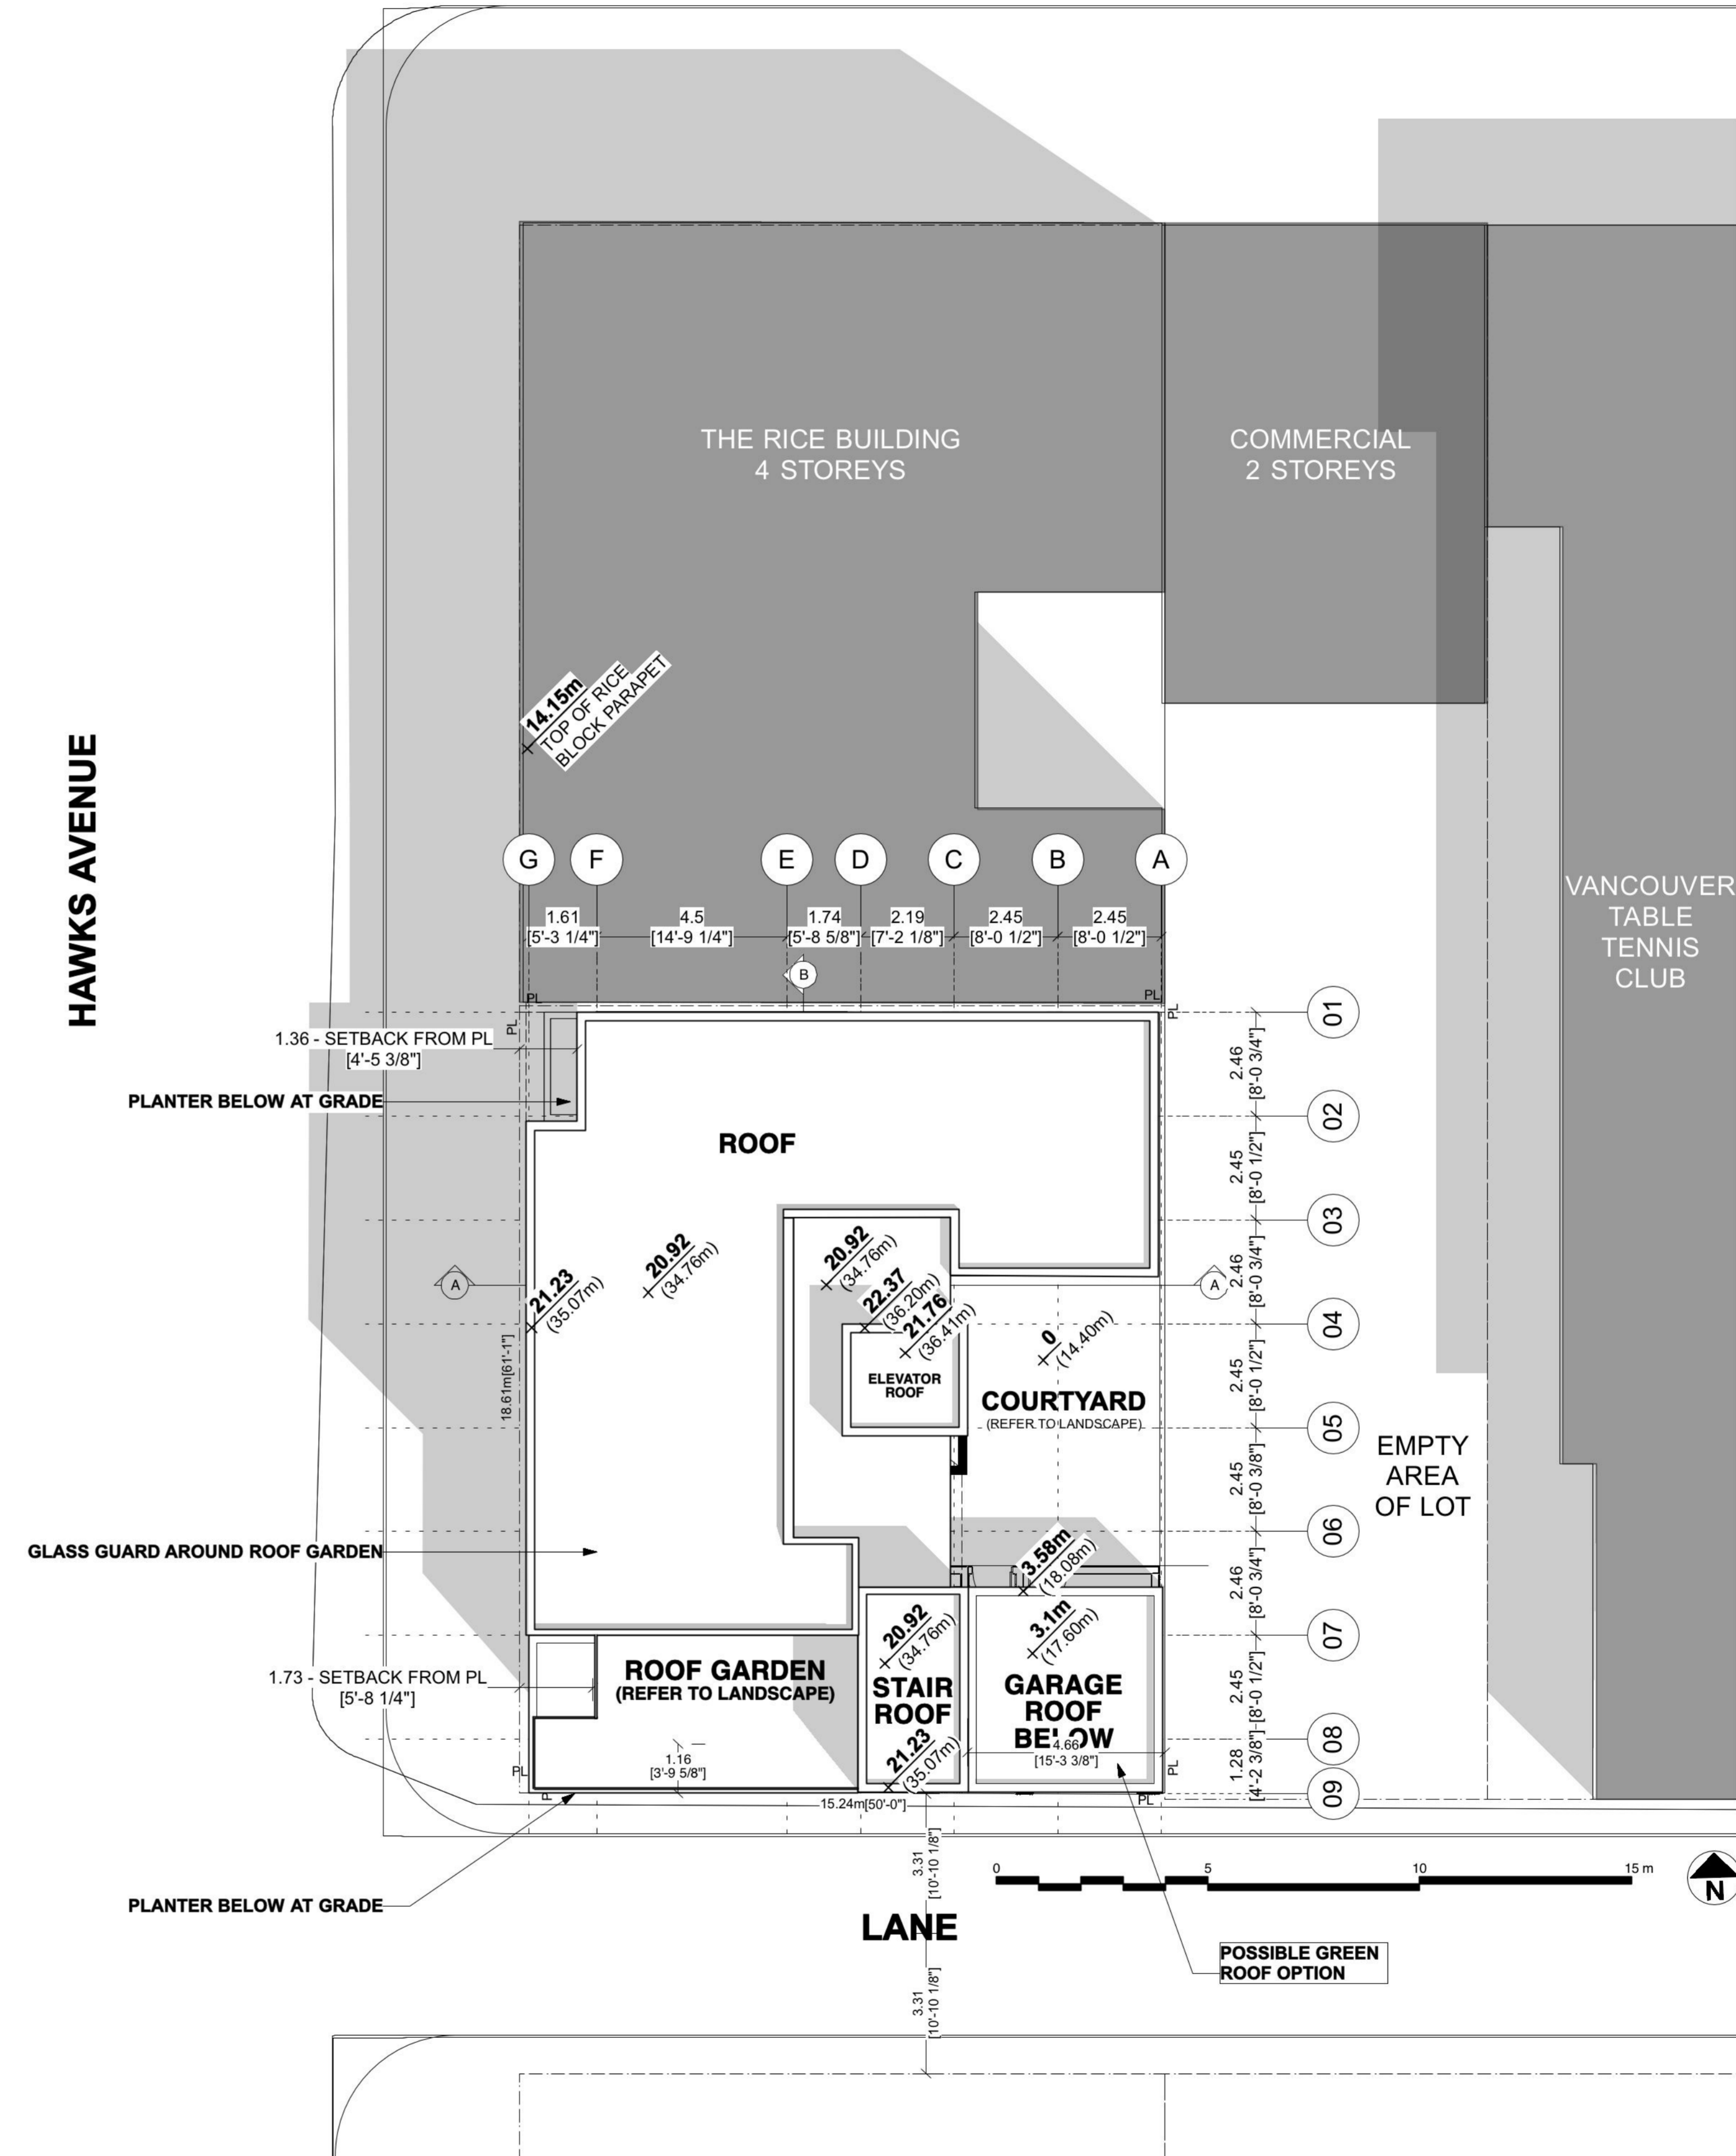

LEGEND:

$\pm 20.83m$  BUILDING ELEVATIONS (GEODEIC ELEVATIONS)

$\pm 20.83m$  GRADE ELEVATION